



PARCEL 8 - TOWER PLAN

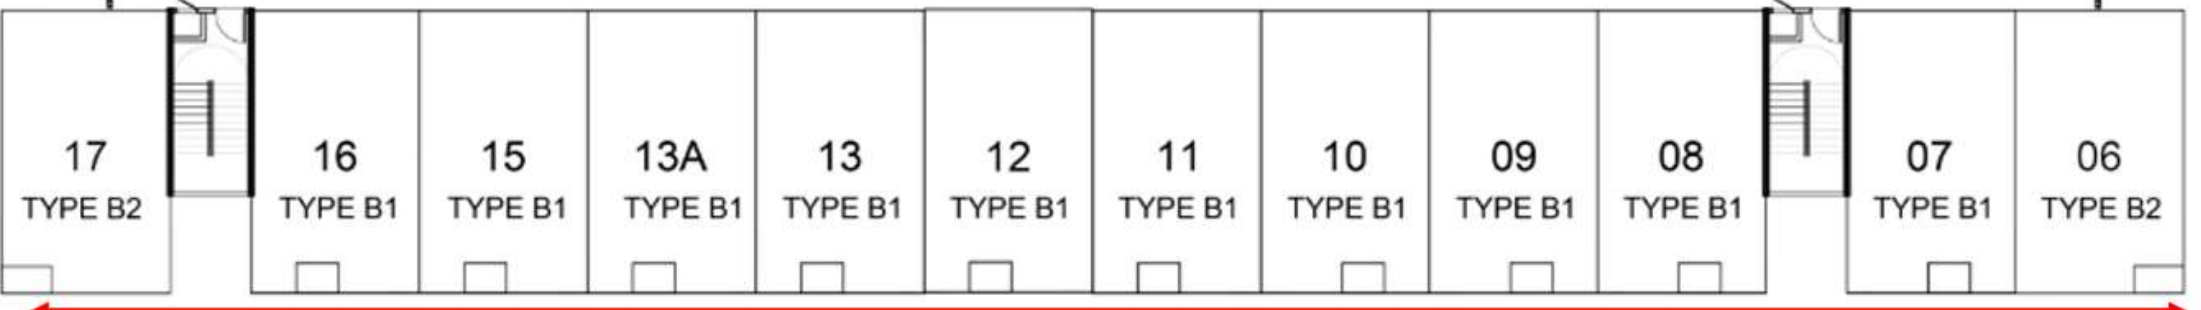

**FACING: FACILITY & KOTA KEMUNING**

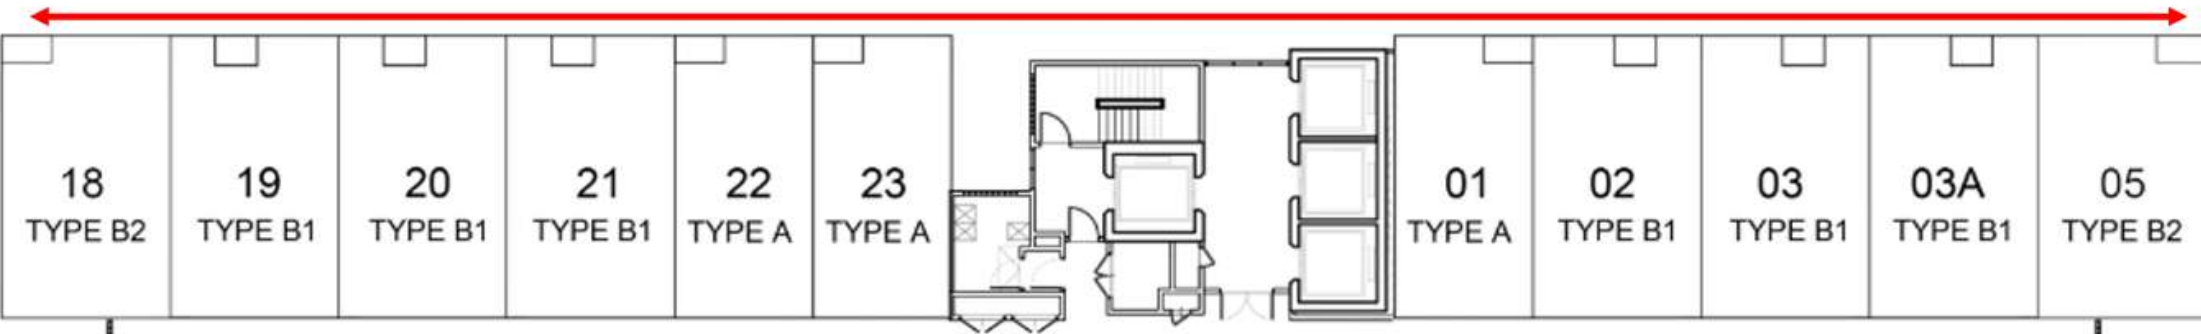

**FACING: JALAN ANCUBIC 3**



Type B1



Type B2